



Roof pitch 3:12

NORTH SIDE

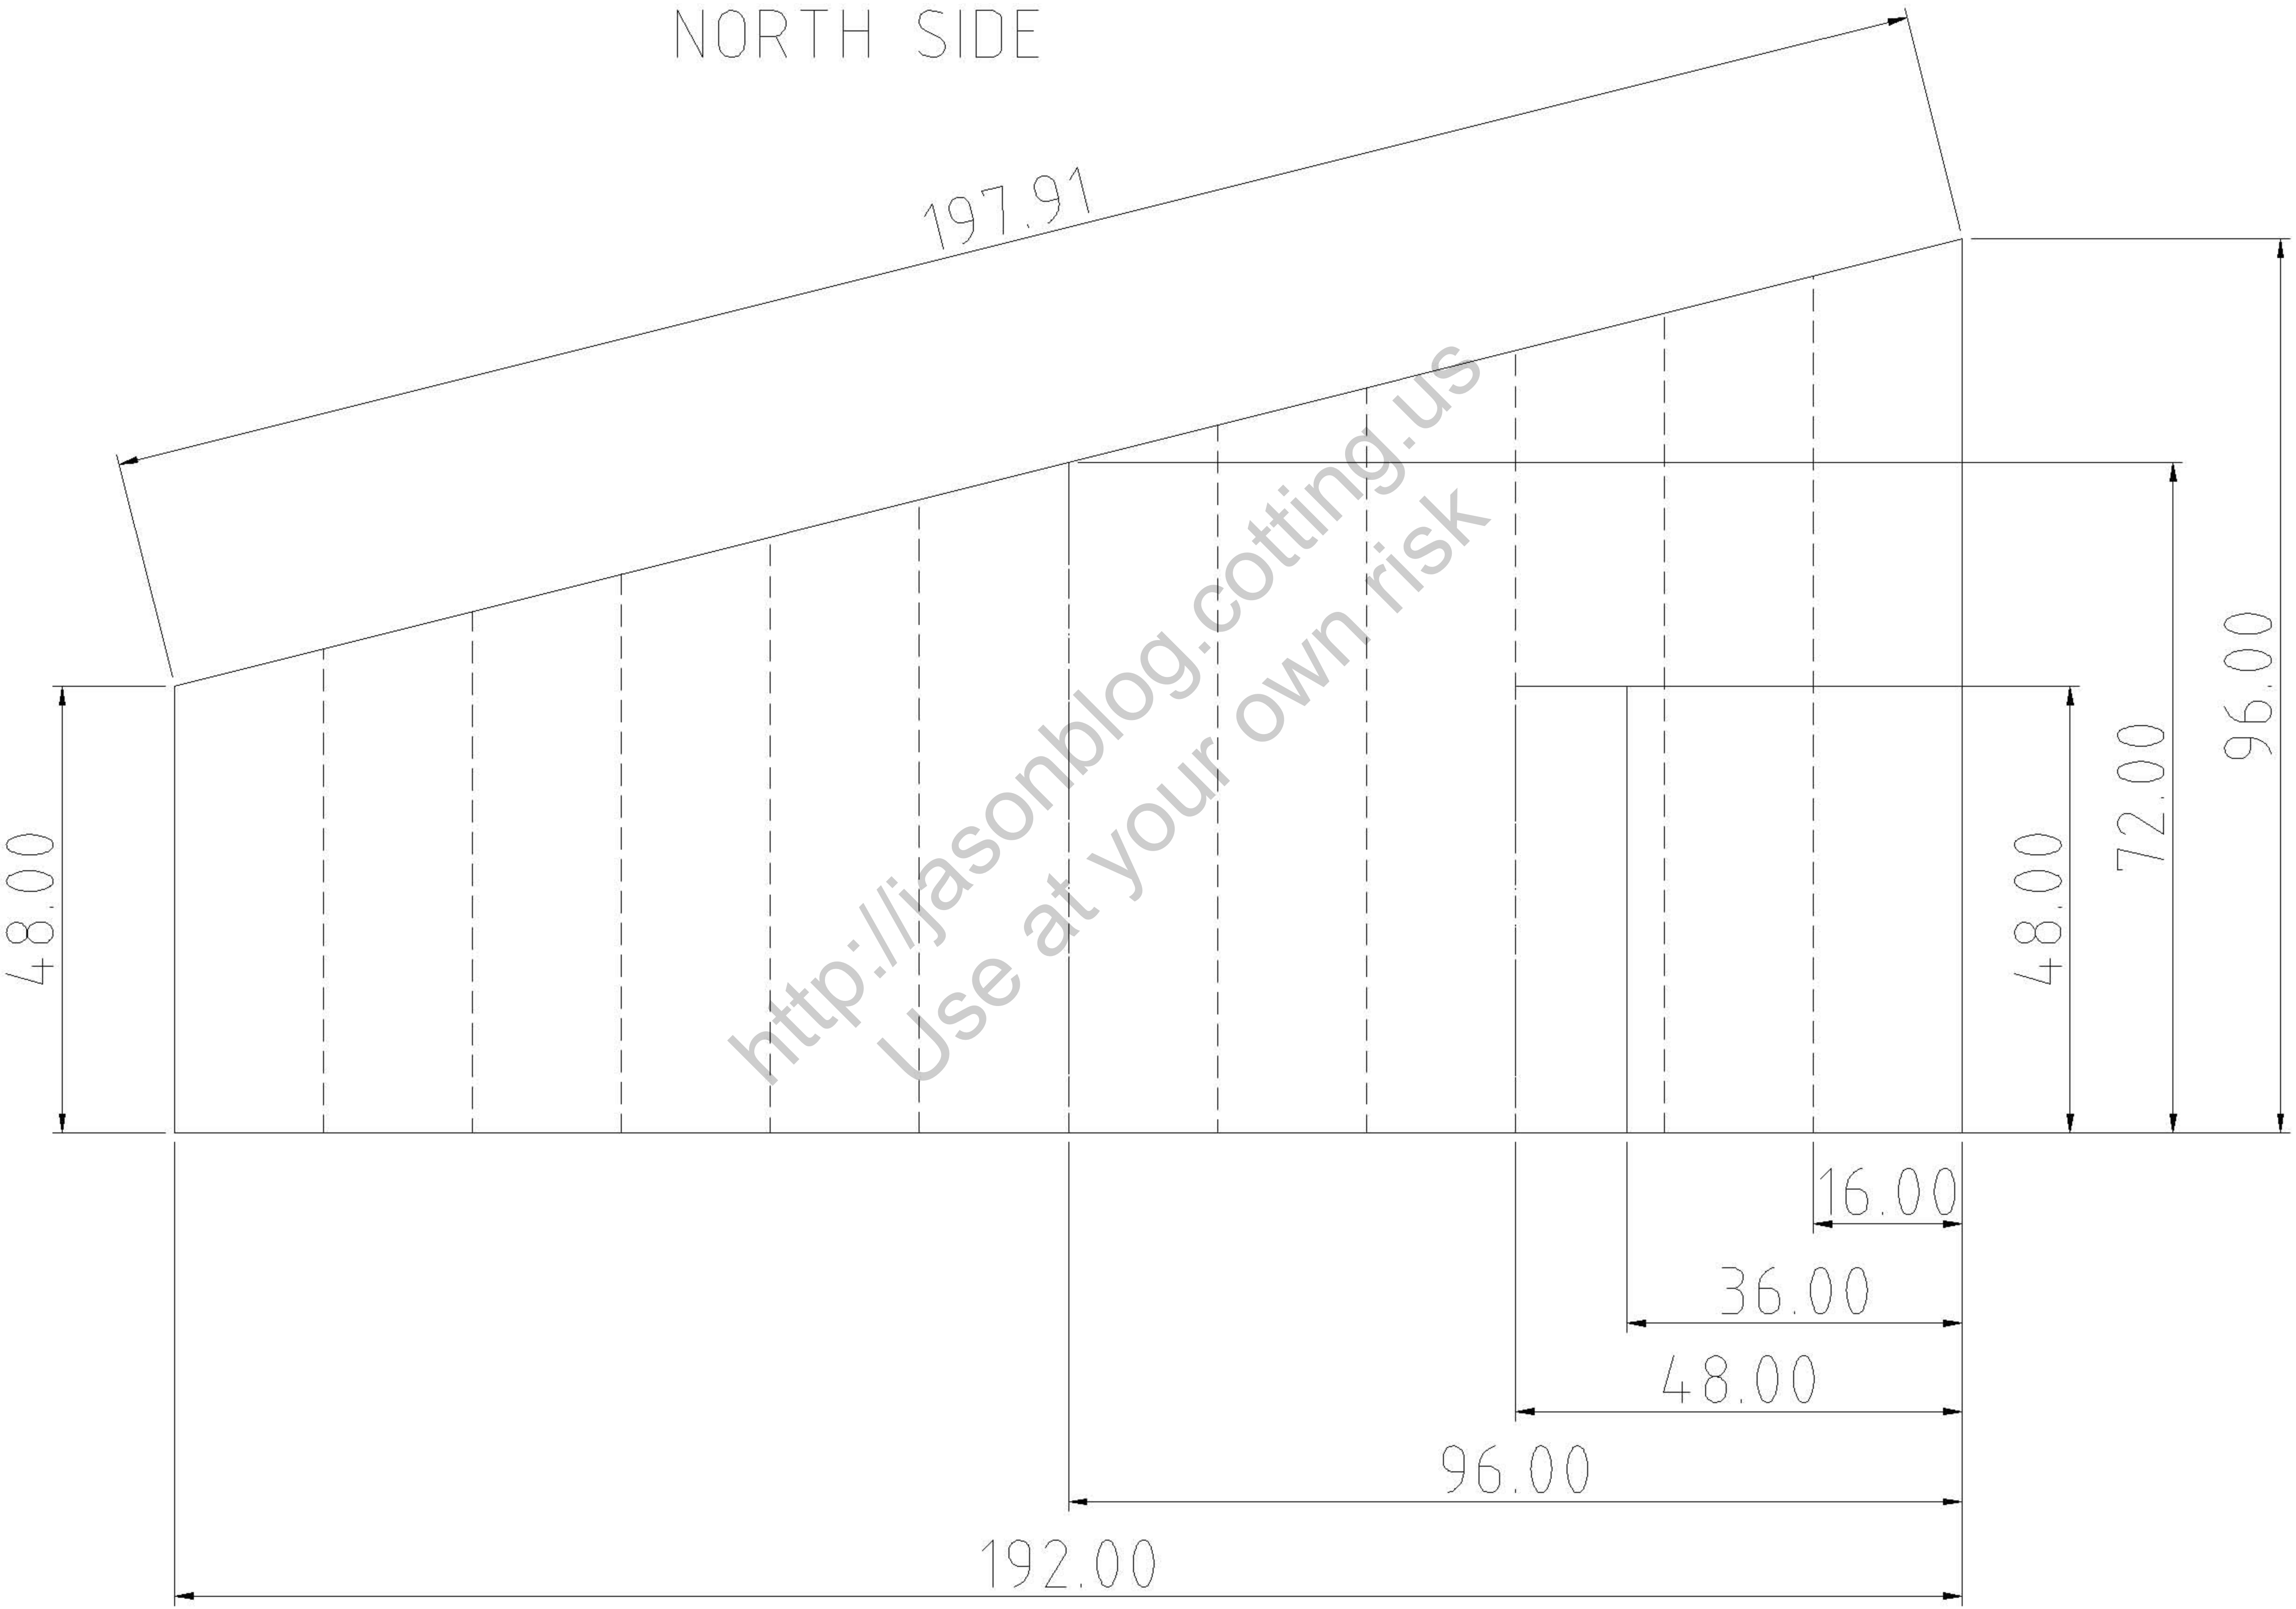

2x4 WALL STUDS
16 IN CENTERS

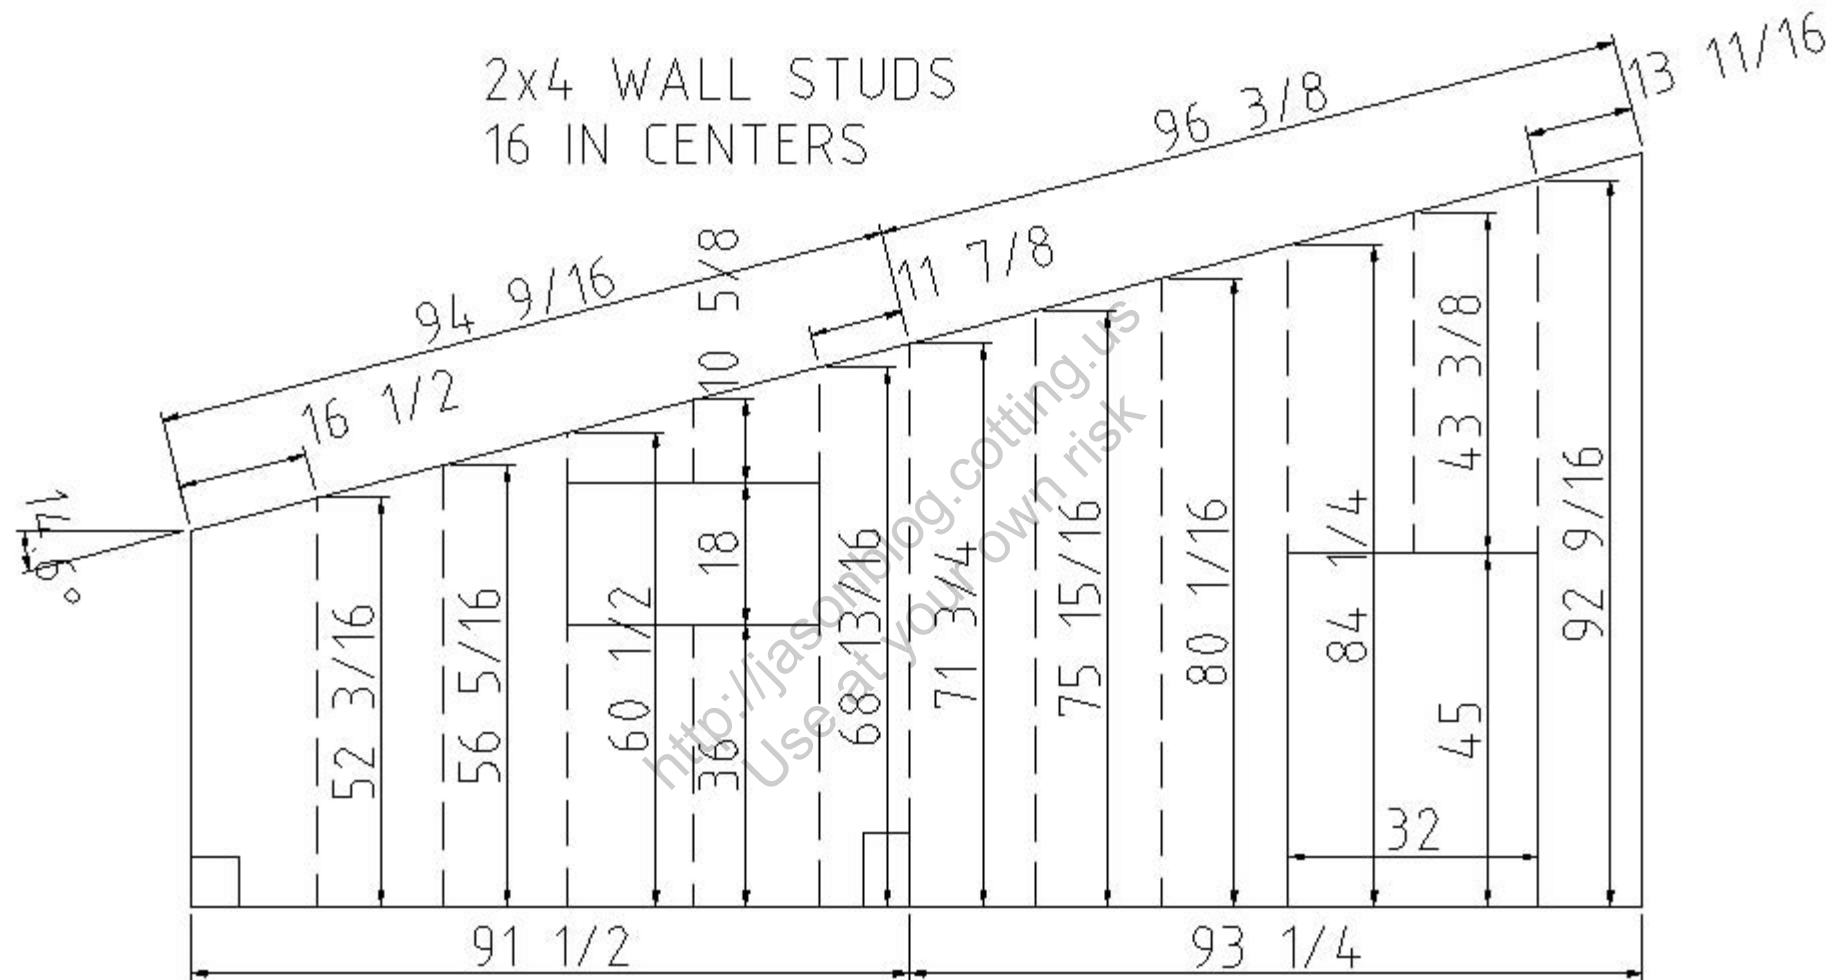

NORTH WALL

2x4 WALL STUDS
16 IN CENTERS

